

APPROVAL FOR CONSTRUCTION

THE PLANS AND SPECIFICATIONS FOR SEWAGE
OR WASTE DISPOSAL SYSTEM SUBMITTED FOR:

APPROVAL # 112729

Owner:

Robert & Christine Kinsman
132 Woodland Rd.
No. Hampton, NH 03867

LOT NUMBERS:
SUBD. APPVL.#: pre '67
SUBD. NAME:

Copy of Plan & Approval sent to:

Building Inspector
Town of No. Hampton
North Hampton, NH 03862

TYPE OF SYSTEM: Three bedrooms

TOWN/CITY LOCATION: North Hampton, NH

STREET LOCATION: Walnut Avenue

By Applicant: PERMIT # 348

Anne W. Bialobrzewski
247 Landing Rd.
Hampton, NH 03842

PLEASE POST IN A CONSPICUOUS PLACE
DURING CONSTRUCTION.

THIS APPROVAL DOES NOT SUPERCEDE
ANY EQUIVALENT OR MORE STRINGENT
LOCAL ORDINANCES OR REGULATIONS.
STATE STANDARDS ARE MINIMAL
AND MUST BE MET STATEWIDE.

WHITE= Applicant's; YELLOW= Town's; BLUE= NHWS&PCC file; GOLD= Owner's - (No Action Required)

NOTE: (XX) Gravity system () Gravity system to septic tank and effluent pump chamber
with disposal system to be constructed on a properly prepared base.

Bed bottom to be set: (XX) no deeper than 18 " below the original grade
() no less than _____ " above the original grade
() no lower than the original grade

to maintain () _____ ' minimum above (the reported) (any) seasonal high water table.
() _____ ' minimum above (the reported) (any) ledge depth.
(XX) 8 ' minimum above (the reported) (any) impermeable soil.

() Fill to prepare disposal area should be a medium to coarse sand (0.5 to 1.0 mm).
() This approval only valid for the above owner's domicile/exemption.

are approved this date: June 28, 1984

By:

G. M. Owen

Griffith M. Owen

vcg

N.H. Water Supply & Pollution Control
Commission Staff (OVER)

Revised 8/1/80

PERC TEST

DATE: 6/7/84

DEPTH OF HOLE: 30"

RATE OF PERC: 5 MIN/IN

DESIGN LOADING: 3 BEDROOMS

AREA REQUIRED: 646 SQ. FT.

PROPOSED SYSTEM: 20x35 FOR
700 SQ. FT. AREA PROVIDED

REVIEWED AND APPROVED
IN ACCORDANCE WITH THE
REQUIREMENTS OF THE
NEW HAMPSHIRE
WATER SUPPLY & POLLUTION
CONTROL COMMISSION

Signed _____

Date _____

PLAN OF PROPOSED SEPTIC SYSTEM

LOCUS: WALNUT AVE
NORTH HAMPTON, NH

OWNER: ROBERT G & CHRISTINE KINSMAN
132 WOODLAND ROAD
NORTH HAMPTON, NH 03862

APPLICANT: ANNE W. BIALOBRZESKI
247 LANDING ROAD
HAMPTON, N.H. 03842
DESIGNER PERMIT # 348

DATE: 6/10/84


APPROVAL: _____

5



RECEIVED
JUN 18 1984
WATER SUPPLY & POLLUTION
CONTROL COMMISSION

MAP 19

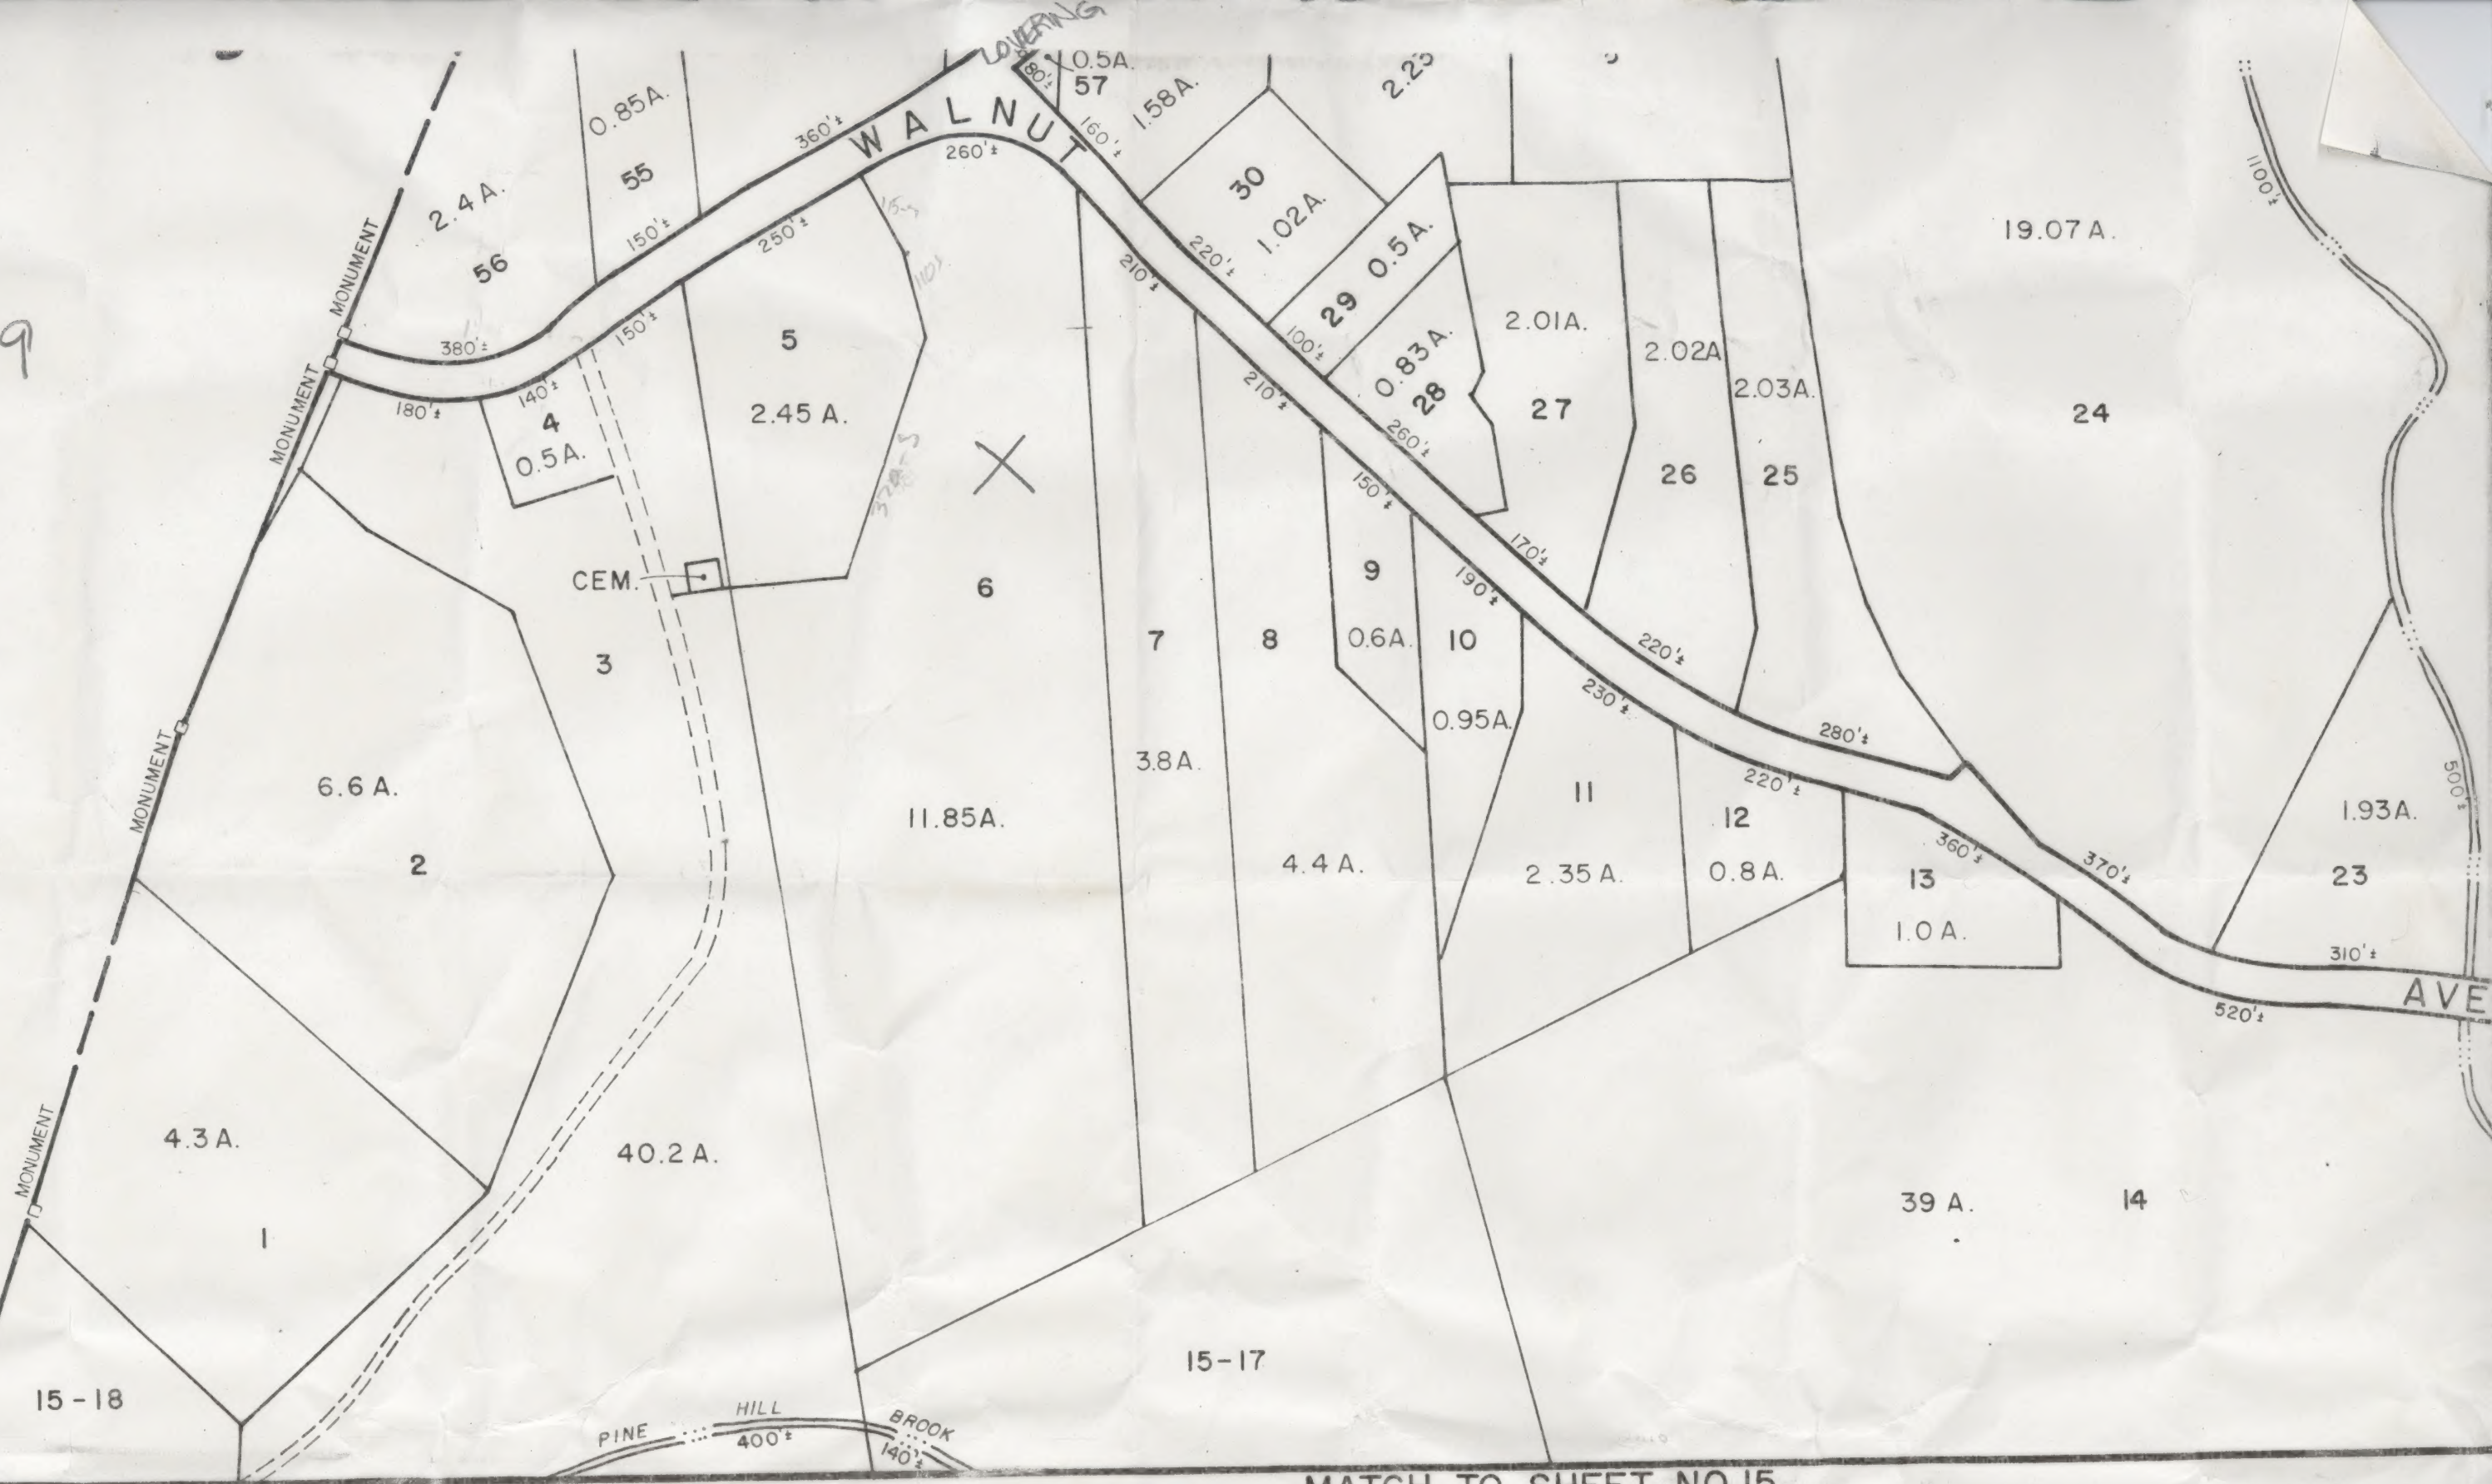

MATCH TO SHEET NO. 15

ASSESSORS MAP OF THE TOWN NORTH HAMPTON, NEW HAM

